

PLAN


SCALE 1:100

House area : 313 m²

Stoop / Patio area : 125 m²


TOTAL 438 m²

STONECREST ESTATE - HOUSE TYPE E
5 BED, STUDY, 4 BATH

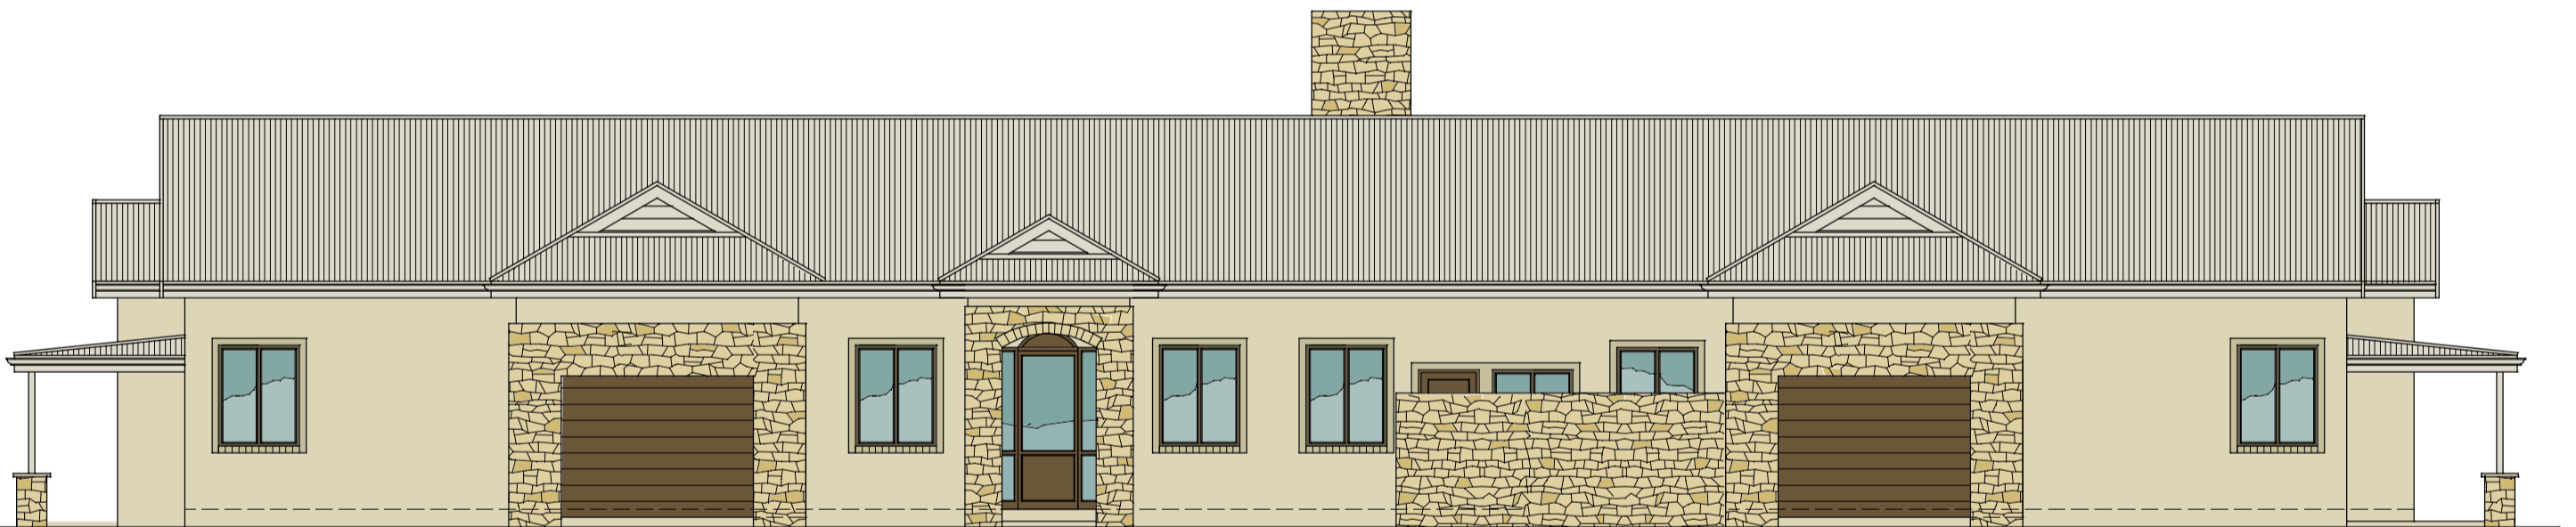


WEST ELEVATION

SCALE 1:100

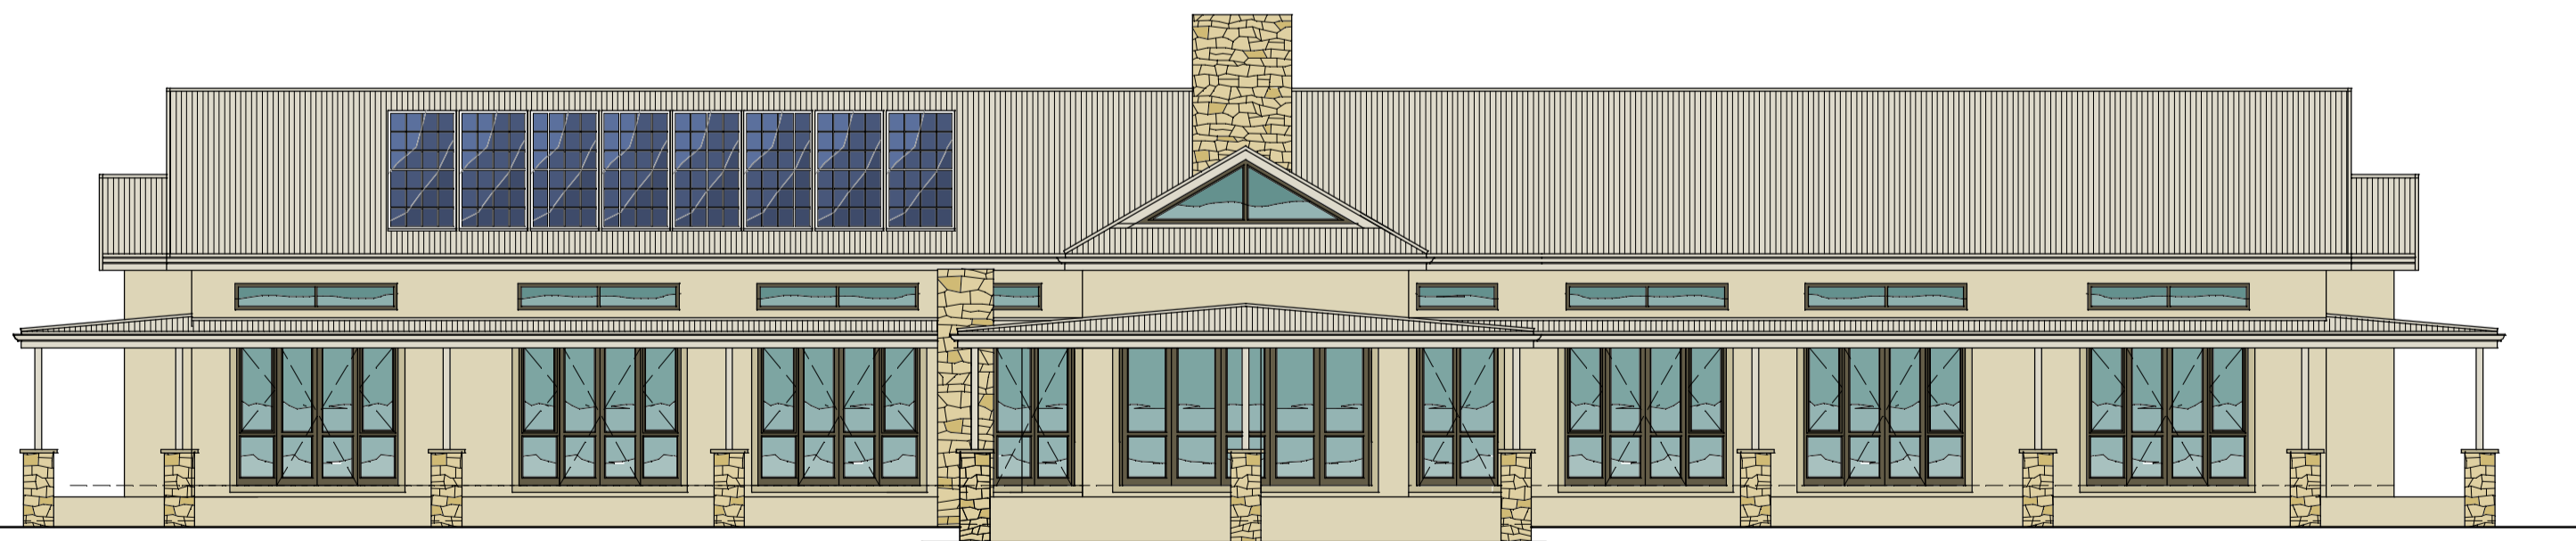

EAST ELEVATION

SCALE 1:100

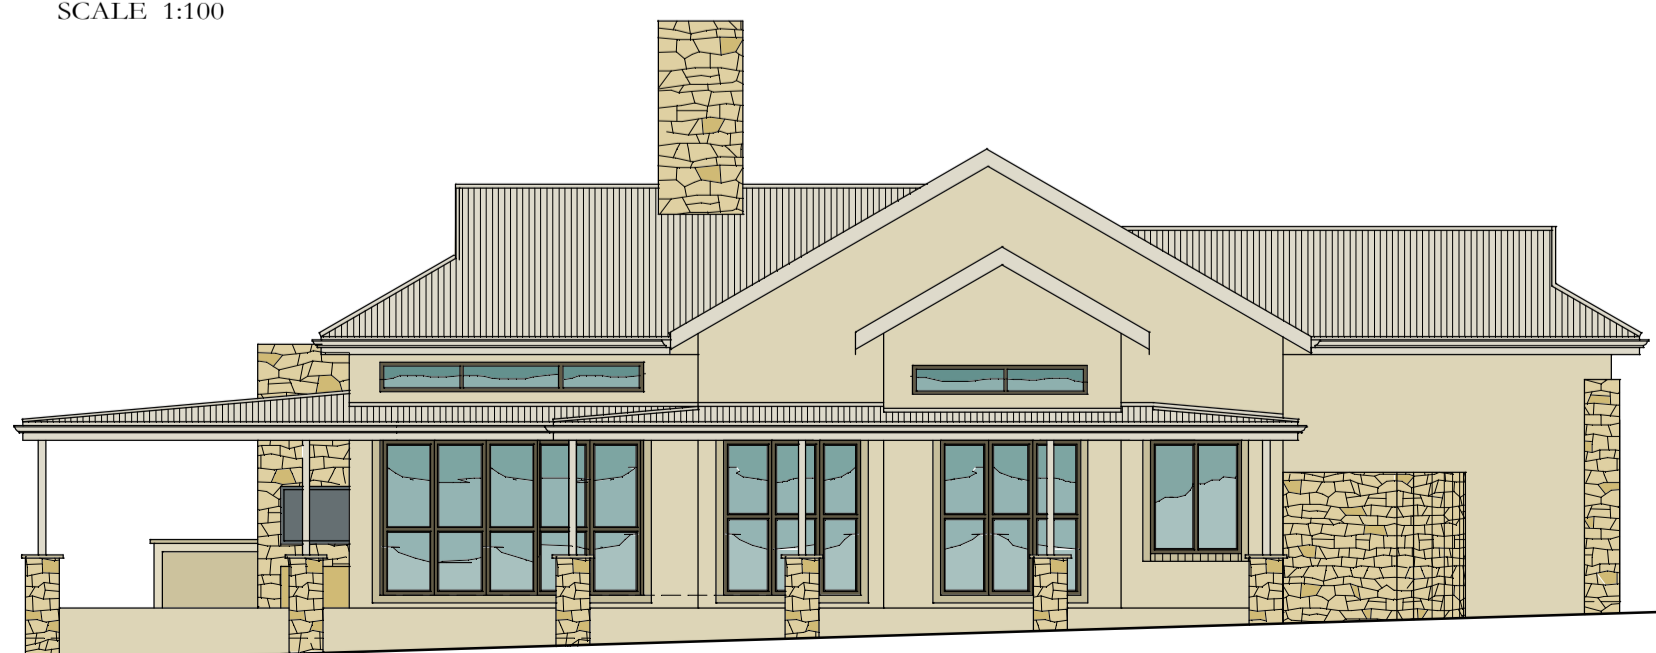

NORTH ELEVATION

SCALE 1:100

